




1F 床下点検口 平面図 S:1/3

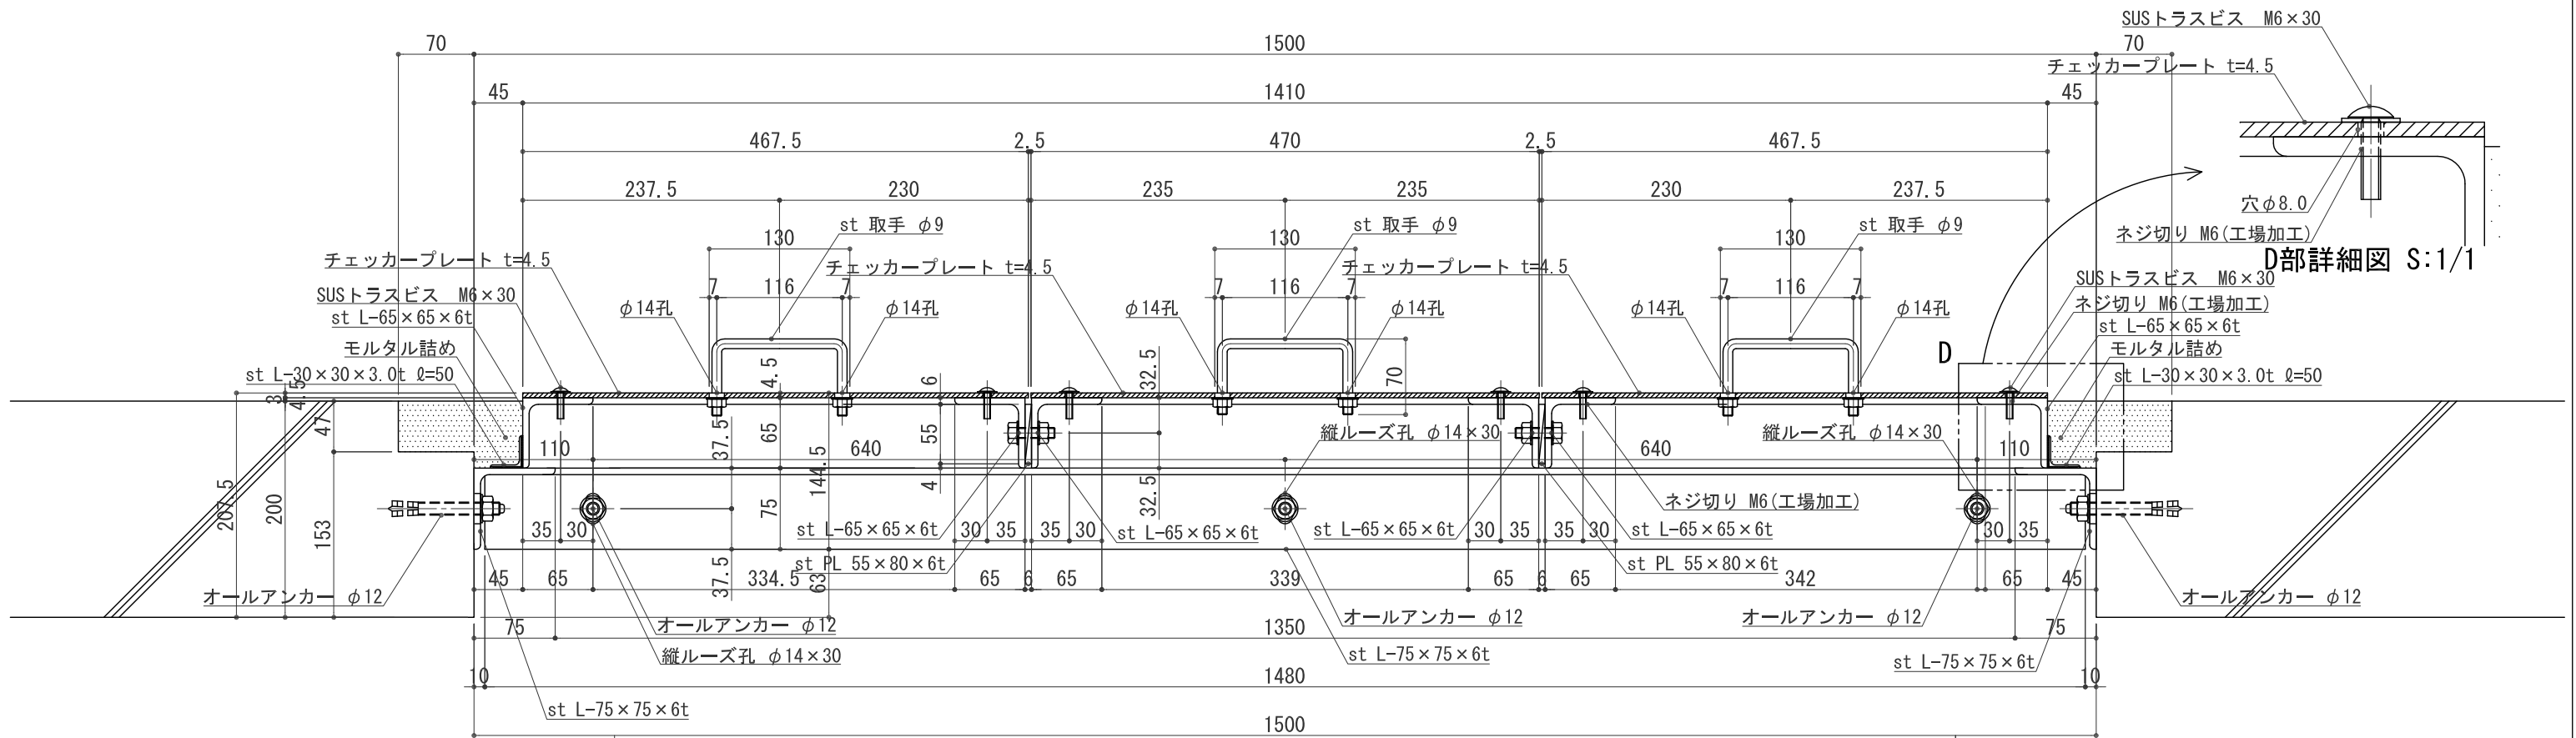

A-A断面図 S:1/3

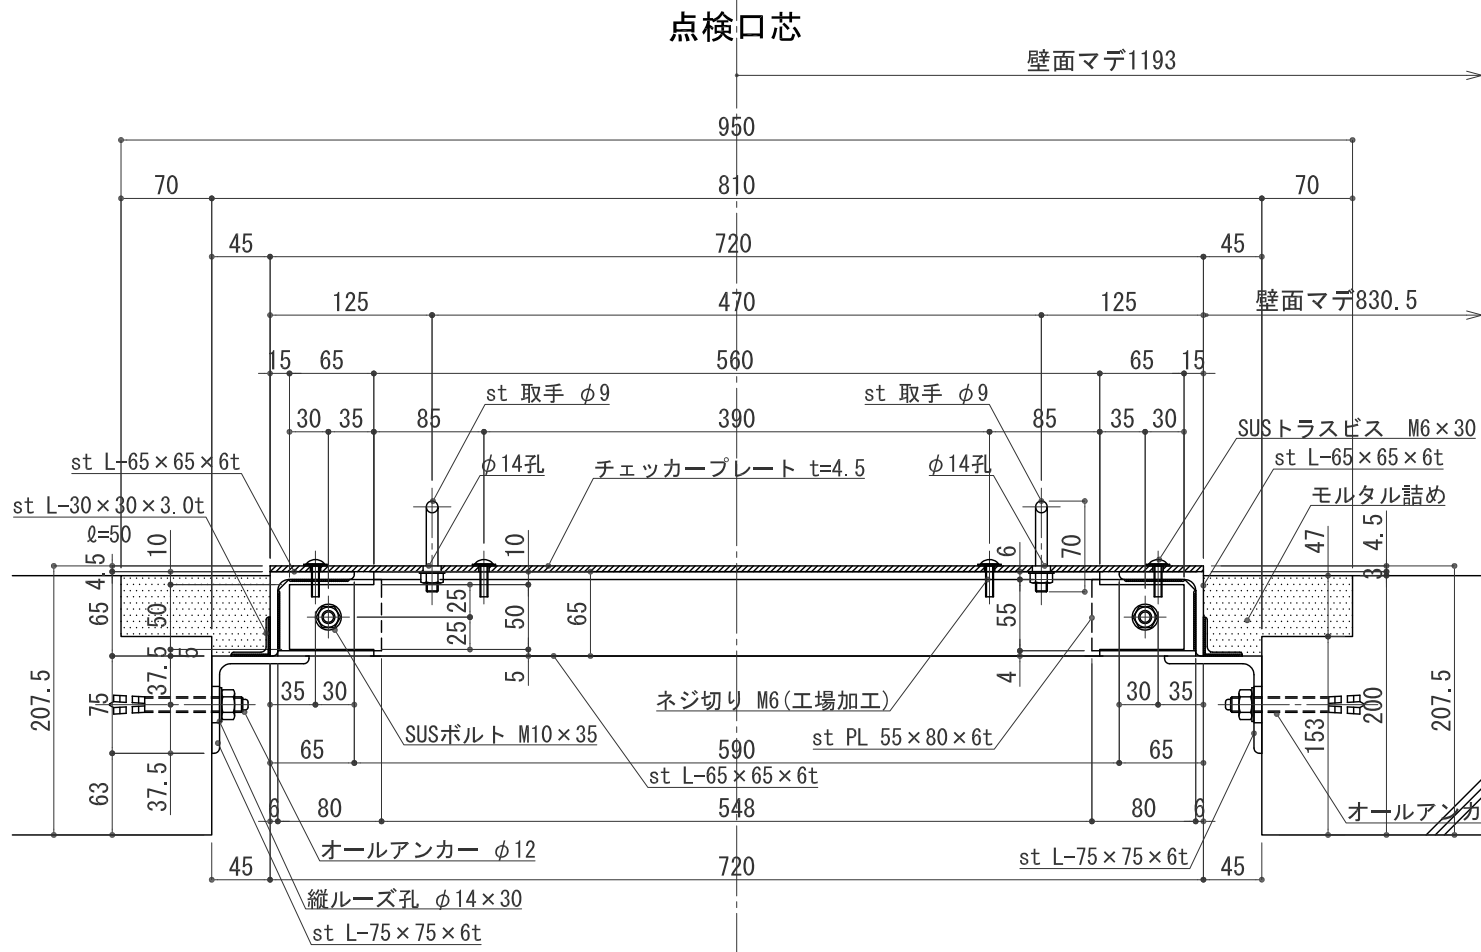

B-B断面図 S:1/3

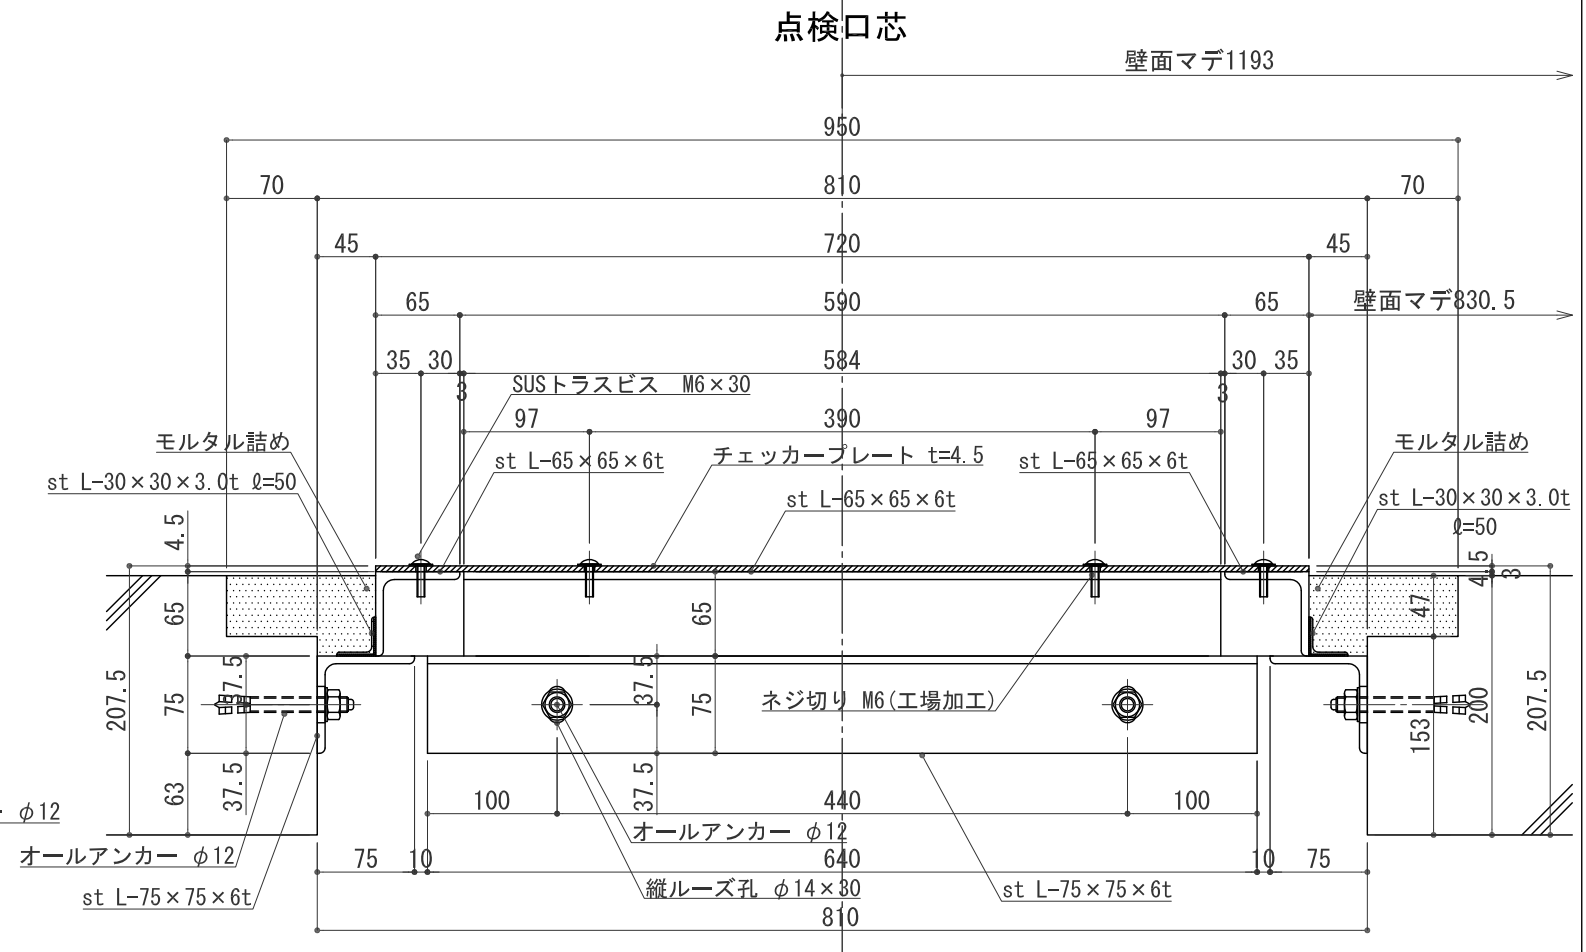

C-C断面図 S:1/3